


SISTEMA SAO JOAO
 EBAT MANOEL ELIAS II E RES. MANOEL ELIAS III

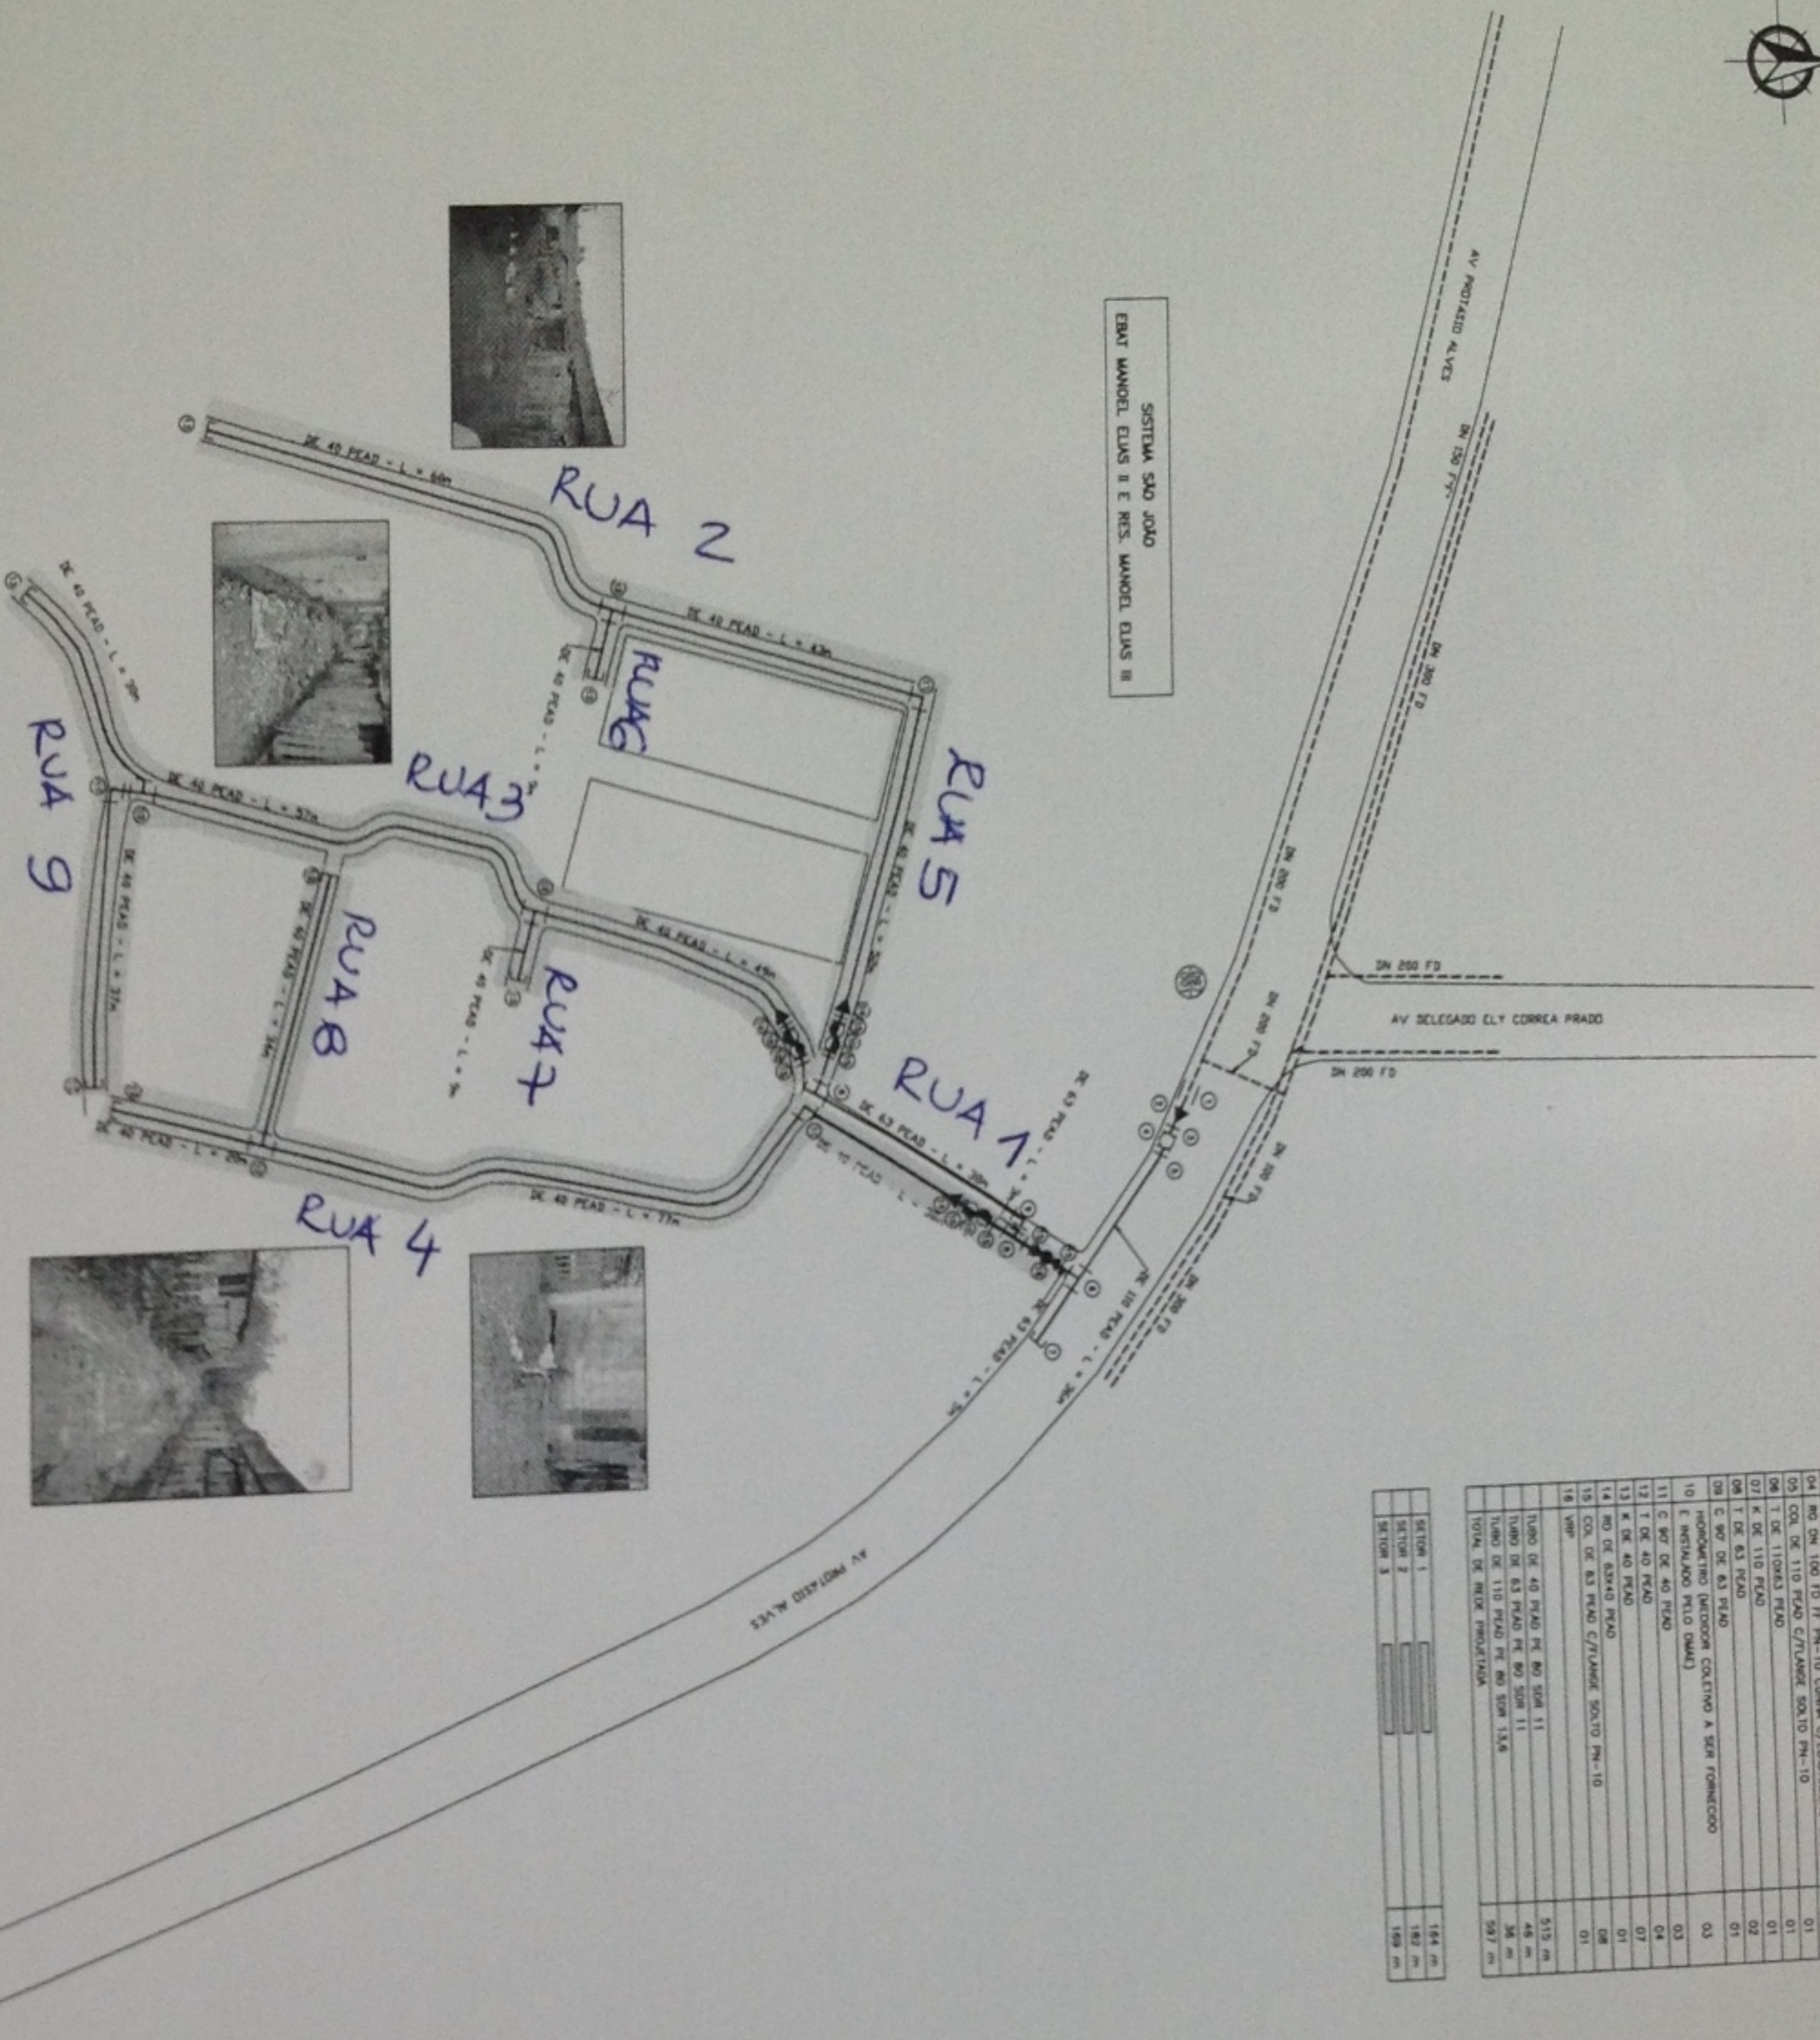

01	LOC 04 200 TO JM	01
02	RD DN 200 TO J	01
03	E DN 100 TO PE	01
04	RD DN 100 TO PE	01
05	COL DE 110 PEAO C/TUBAR SOLTO PM-10	01
06	T DE 110X63 PEAO	01
07	K DE 110 PEAO	02
08	T DE 63 PEAO	01
09	C 90' DE 63 PEAO	03
10	PROBACIMO (MEDICAO COLTIHO A SQR FOMECOCO E INSTALACAO PELO OMAC)	03
11	C 90' DE 40 PEAO	04
12	T DE 40 PEAO	07
13	K DE 40 PEAO	01
14	RD DE 63X40 PEAO	08
15	COL DE 63 PEAO C/TUBAR SOLTO PM-10	01
16	SMP	515 m
	TUBO DE 40 PEAO PE 80 SQR 11	48 m
	TUBO DE 63 PEAO PE 80 SQR 11	36 m
	TUBO DE 110 PEAO PE 80 SQR 13,8	597 m
	TOTAL DE REDE PROPOSTA	
SECTION 1		188 m
SECTION 2		182 m
SECTION 3		199 m

LOTAMENTO MONTE
 EXTENSAO DE REDE DE A
 PROGRAMA CONSUMO RESIDUO

Divisao de Planejamento
 Prefeitura Municipal de Nova
 DEPARTAMENTO MUNICIPAL DE AGUA

