

CHÁCARA FIRMIANO  
 LOTEAMENTO Nº 2  
 PROPRIEDADE DA CIA. PREDIAL E AGRÍCOLA S.A.  
 PLANTA DE LOTEAMENTO  
 MODIFICAÇÃO DE LOTES DAS QUADRAS  
 A-B-C-E-G-H-I-J

escala 1:1.000

ENTREGA DE RUAS




20/2/59	[Blue Box]	PROCESSO Nº	688/59	
26/2/67	[Green Box]	TOTAL	50823/67	
26/11/75	[Red Box]		74256/75	
	[Yellow Box]		71856/78	8/5/78
	[Dark Red Box]		71857/78	8/5/78
	[Red Box]		71858/78	8/5/78
	[White Box]		71858/78	8/5/78
	[Orange Box]		71858/78	8/5/78
	[Dark Orange Box]		78106/81	6/8/81

R. 2ª ZONA SOB. N. 108, LIV. 8-H  
 FLS. 178 & 183, 16, 12, 59

PROPRIETÁRIO  
 Companhia Predial Agrícola S.A.

RESPONSÁVEL TÉCNICO  
*[Signature]*  
 CARLOS MAZZUCHELLO

PREFEITURA MUNICIPAL DE PORTO ALEGRE  
 Divisão de Engenharia Urbana  
 DE LICENCIAMENTO  
 Nº 13.894/72

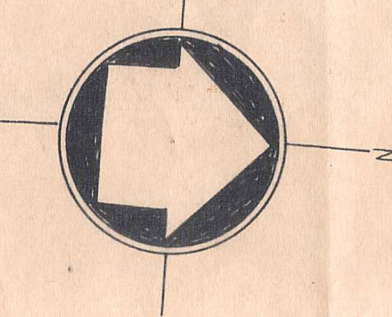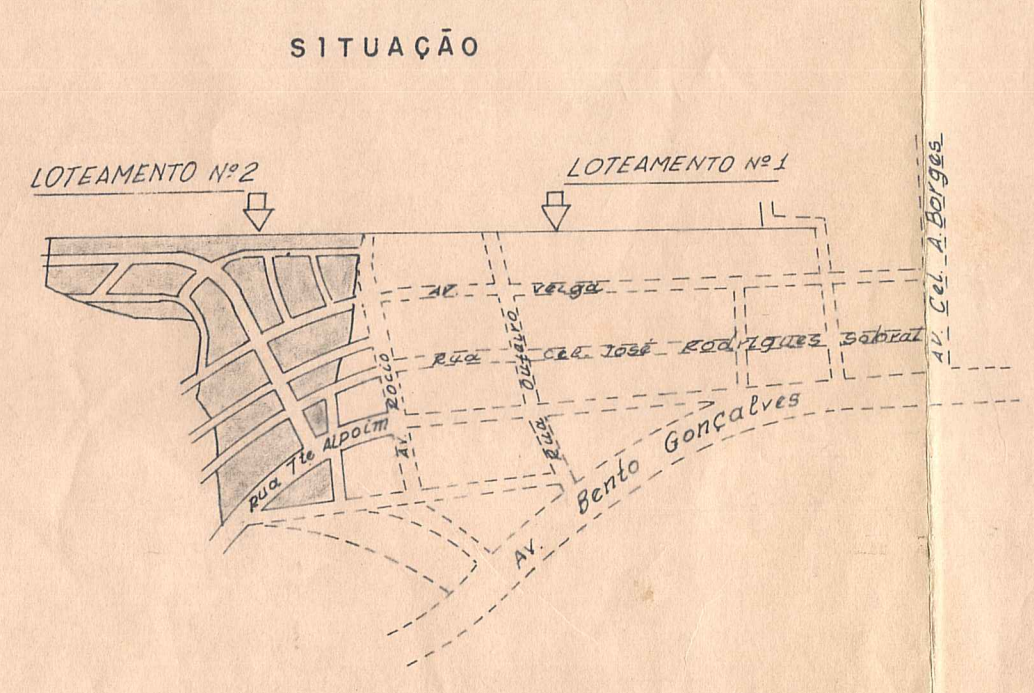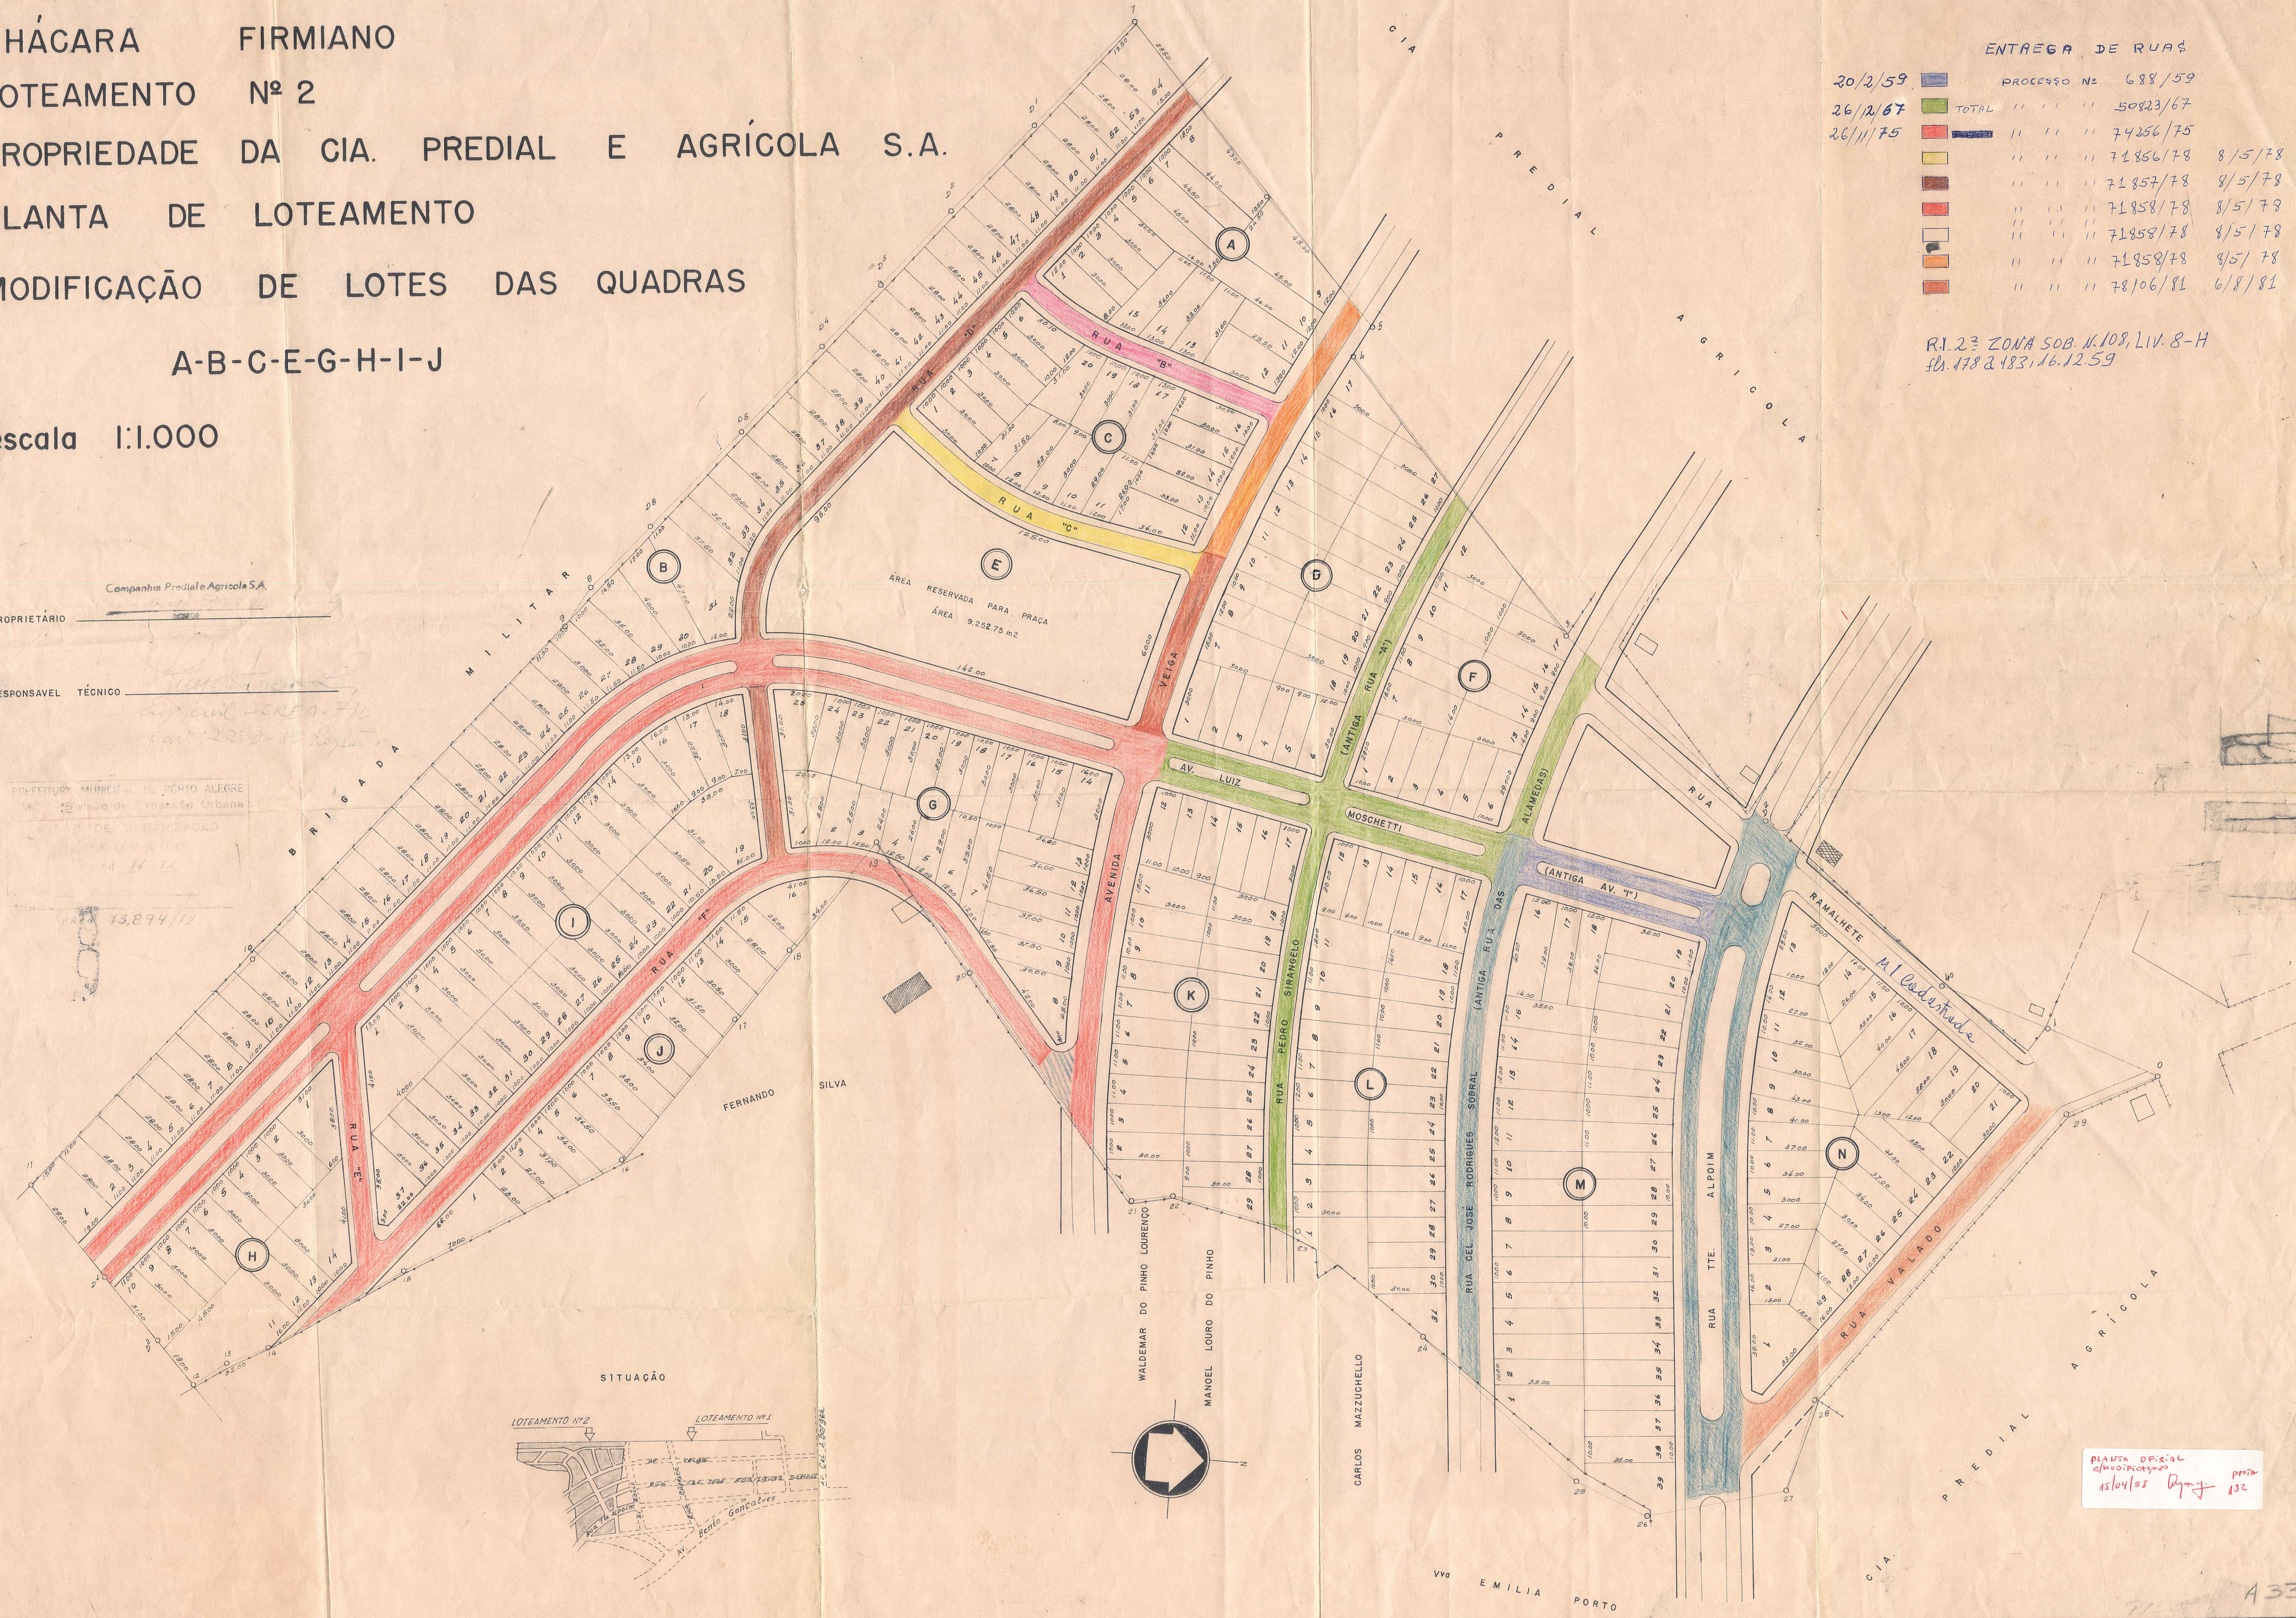

PLANTA DE LOTEAMENTO  
 CARLOS MAZZUCHELLO  
 15/04/81