

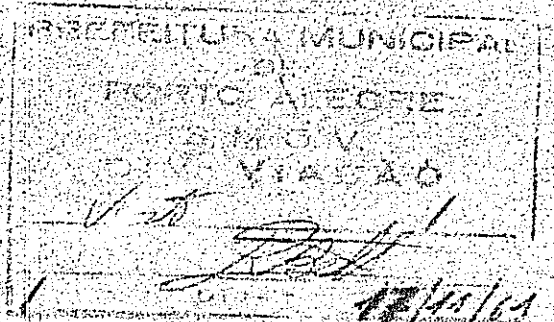
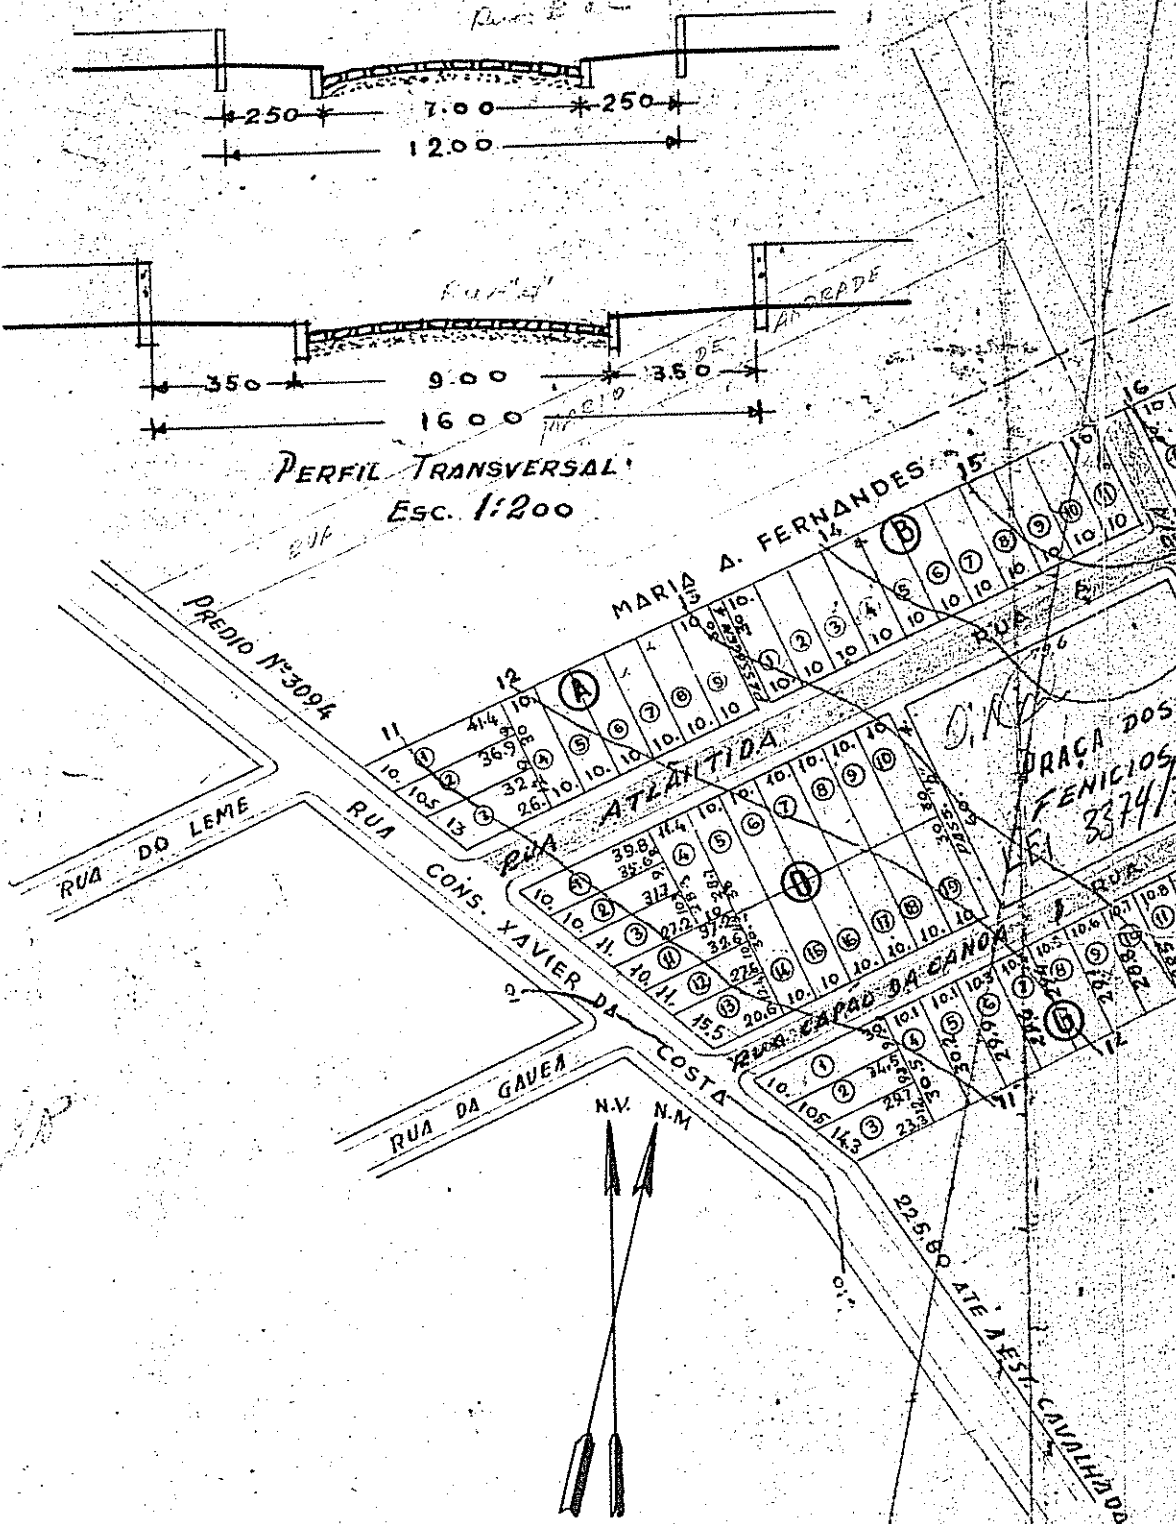




PERFIL TRANSVERSAL Esc. 1:200

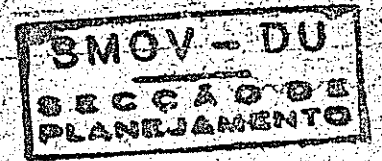

PROJETO DEFINITIVO DO  
LOTEAMENTO DE PROPRIEDADE  
DE CLAUDINO BERTOLUCCI  
EM IPANEMA  
ESCALA 1:2.000

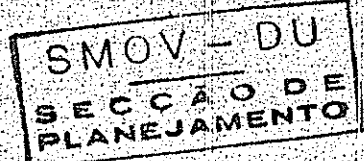

LOTE	A	B	C	D	E	F	G	H
1	352	300	300	339	300	405	330	323
2	310	300	300	302	300	383	304	319
3	348	300	300	393	300	360	318	316
4	300	300	300	305	300	404	306	313
5	300	300	300	300	300	382	303	310
6	300	300	300	300	300	375	306	319
7	300	300	349	300	300	367	306	315
8	300	300		300	300	328	307	312
9	300	300		300	300		306	309
10		300		300	355		306	305
11		300		310	300		306	301
12				301	300		306	319
13				307	300		306	
14				300	300		305	
15				300	300			
16				300	300			
17				300	300			
18				300	300			
19				300	300			
20					300			
21					300			

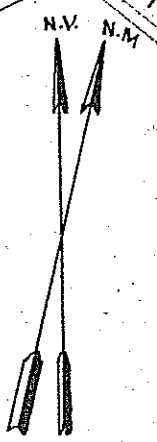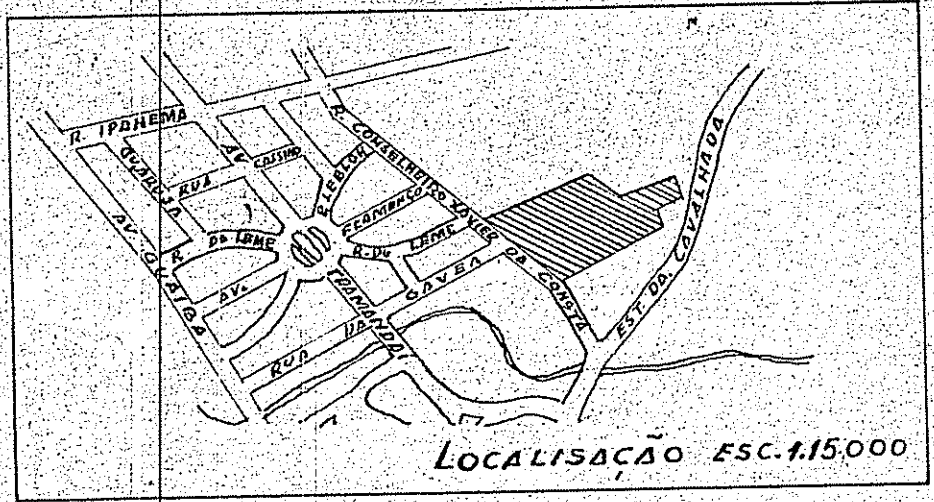

PLANTA OFICIAL  
23.02.1999

CONCLUIDO - LIBERADA CARTA FIANCA PROC. 35999/77