
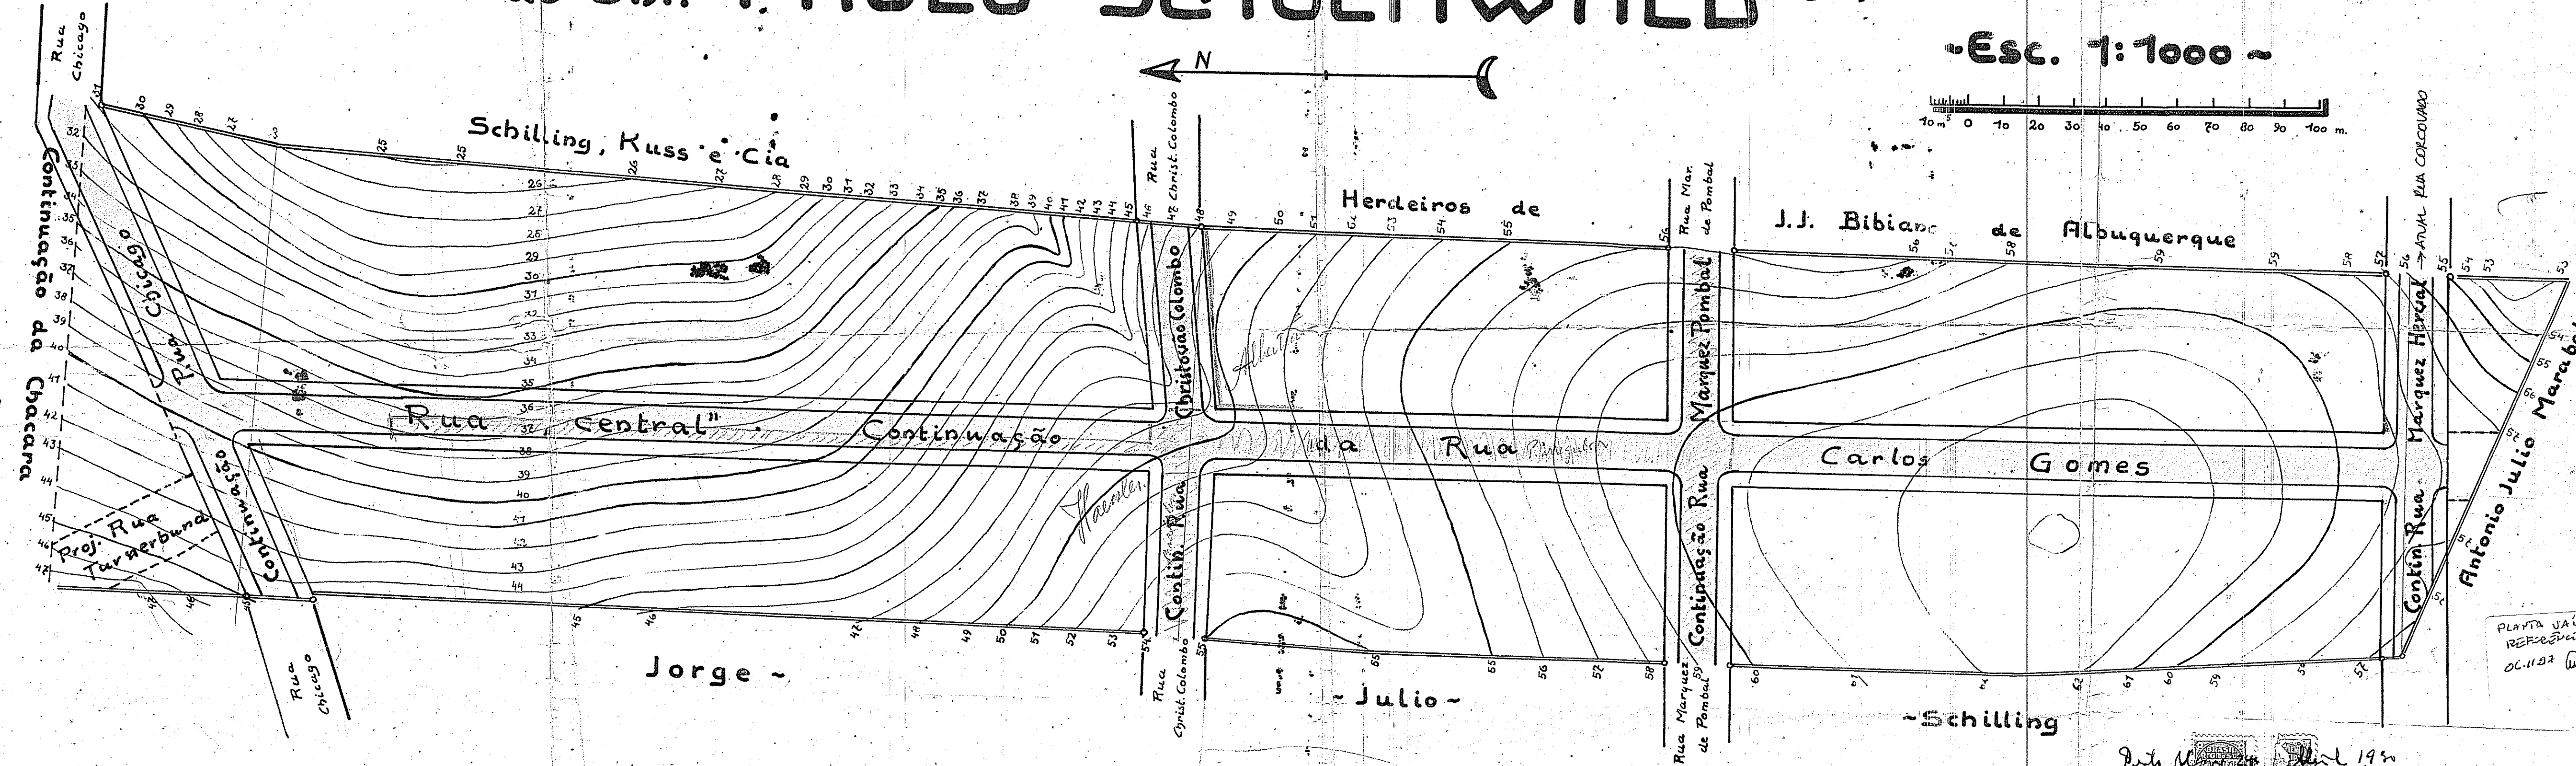


# PLANTA TOPOGRAPHICA d'uma PARTE da CHACARA ~ do Snr. PAULO SCHOENWALD ~

Esc. 1:1000 ~

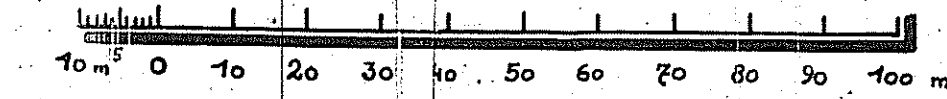

PLANTA VALIDA COM REFERENCIA  
01.11.22  
PASTA 31

Porto Alegre, 1930  
W. K. K.

Porto Alegre, 1930  
W. K. K.