

# DIVISÃO EM LOTES DE UMA GLEBA




## SITA A RUA INT. ALFREDO AZEVEDO

### ESC. 1:500

90.500,00 m<sup>2</sup> ±

152  
27  
29  
08,1  
01

9701  
171,2

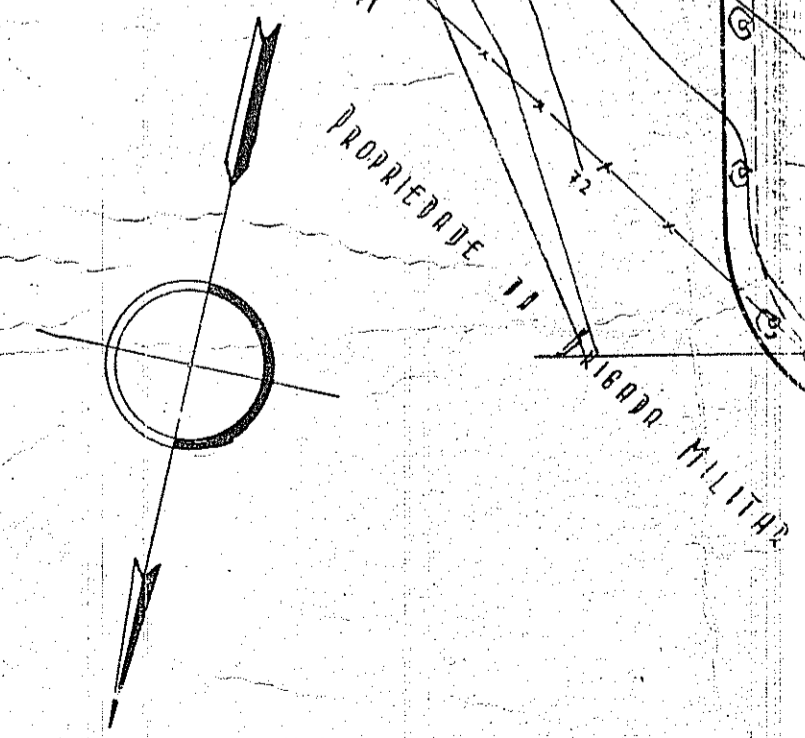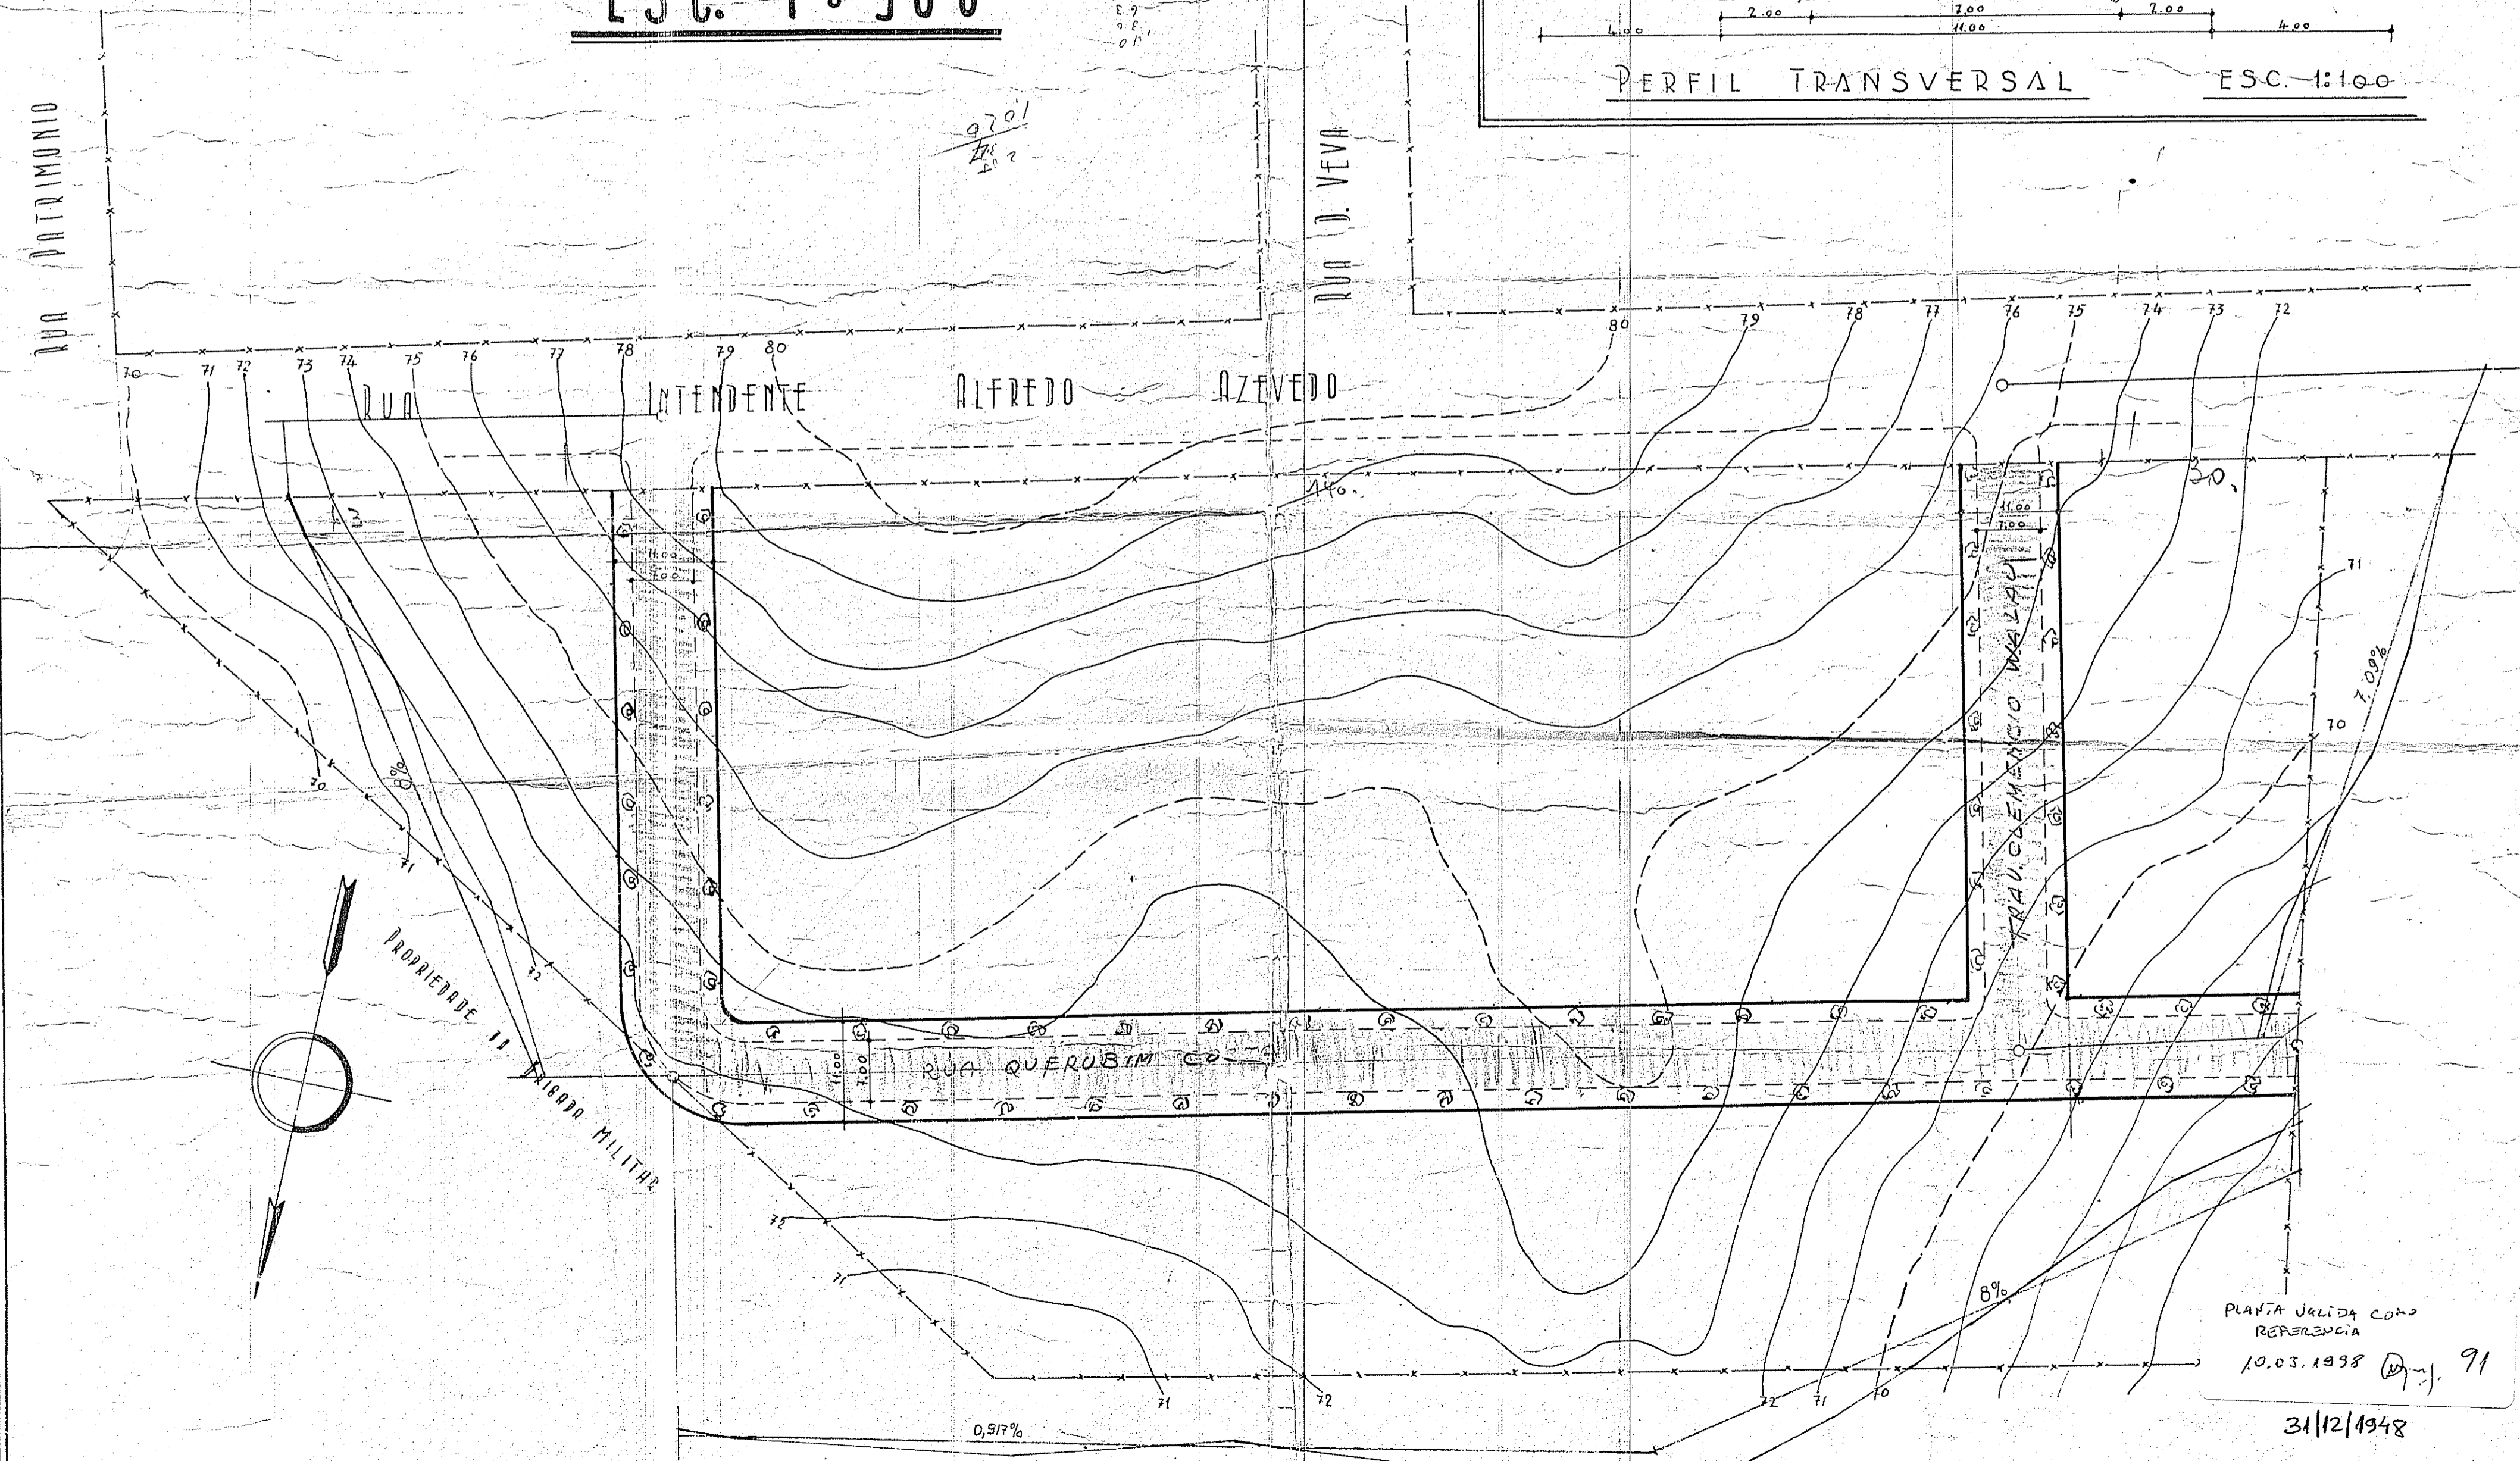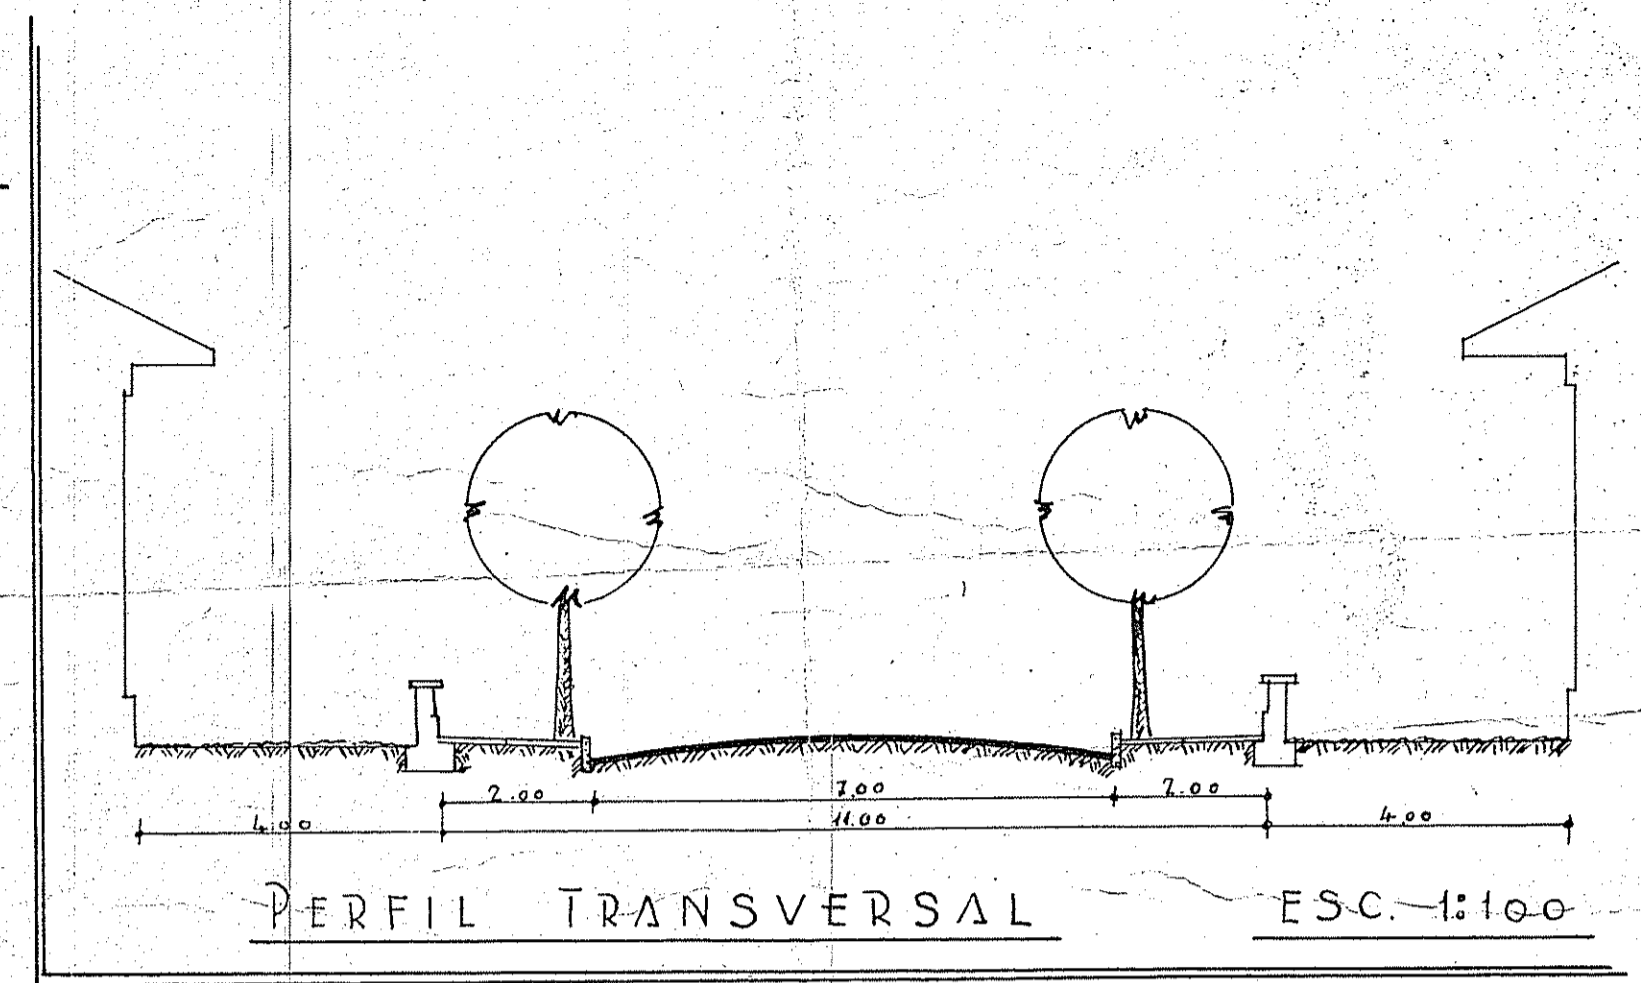

PLANTA VALIDA COMO  
REFERENCIA  
10.03.1998 D. 91  
31/12/1998